

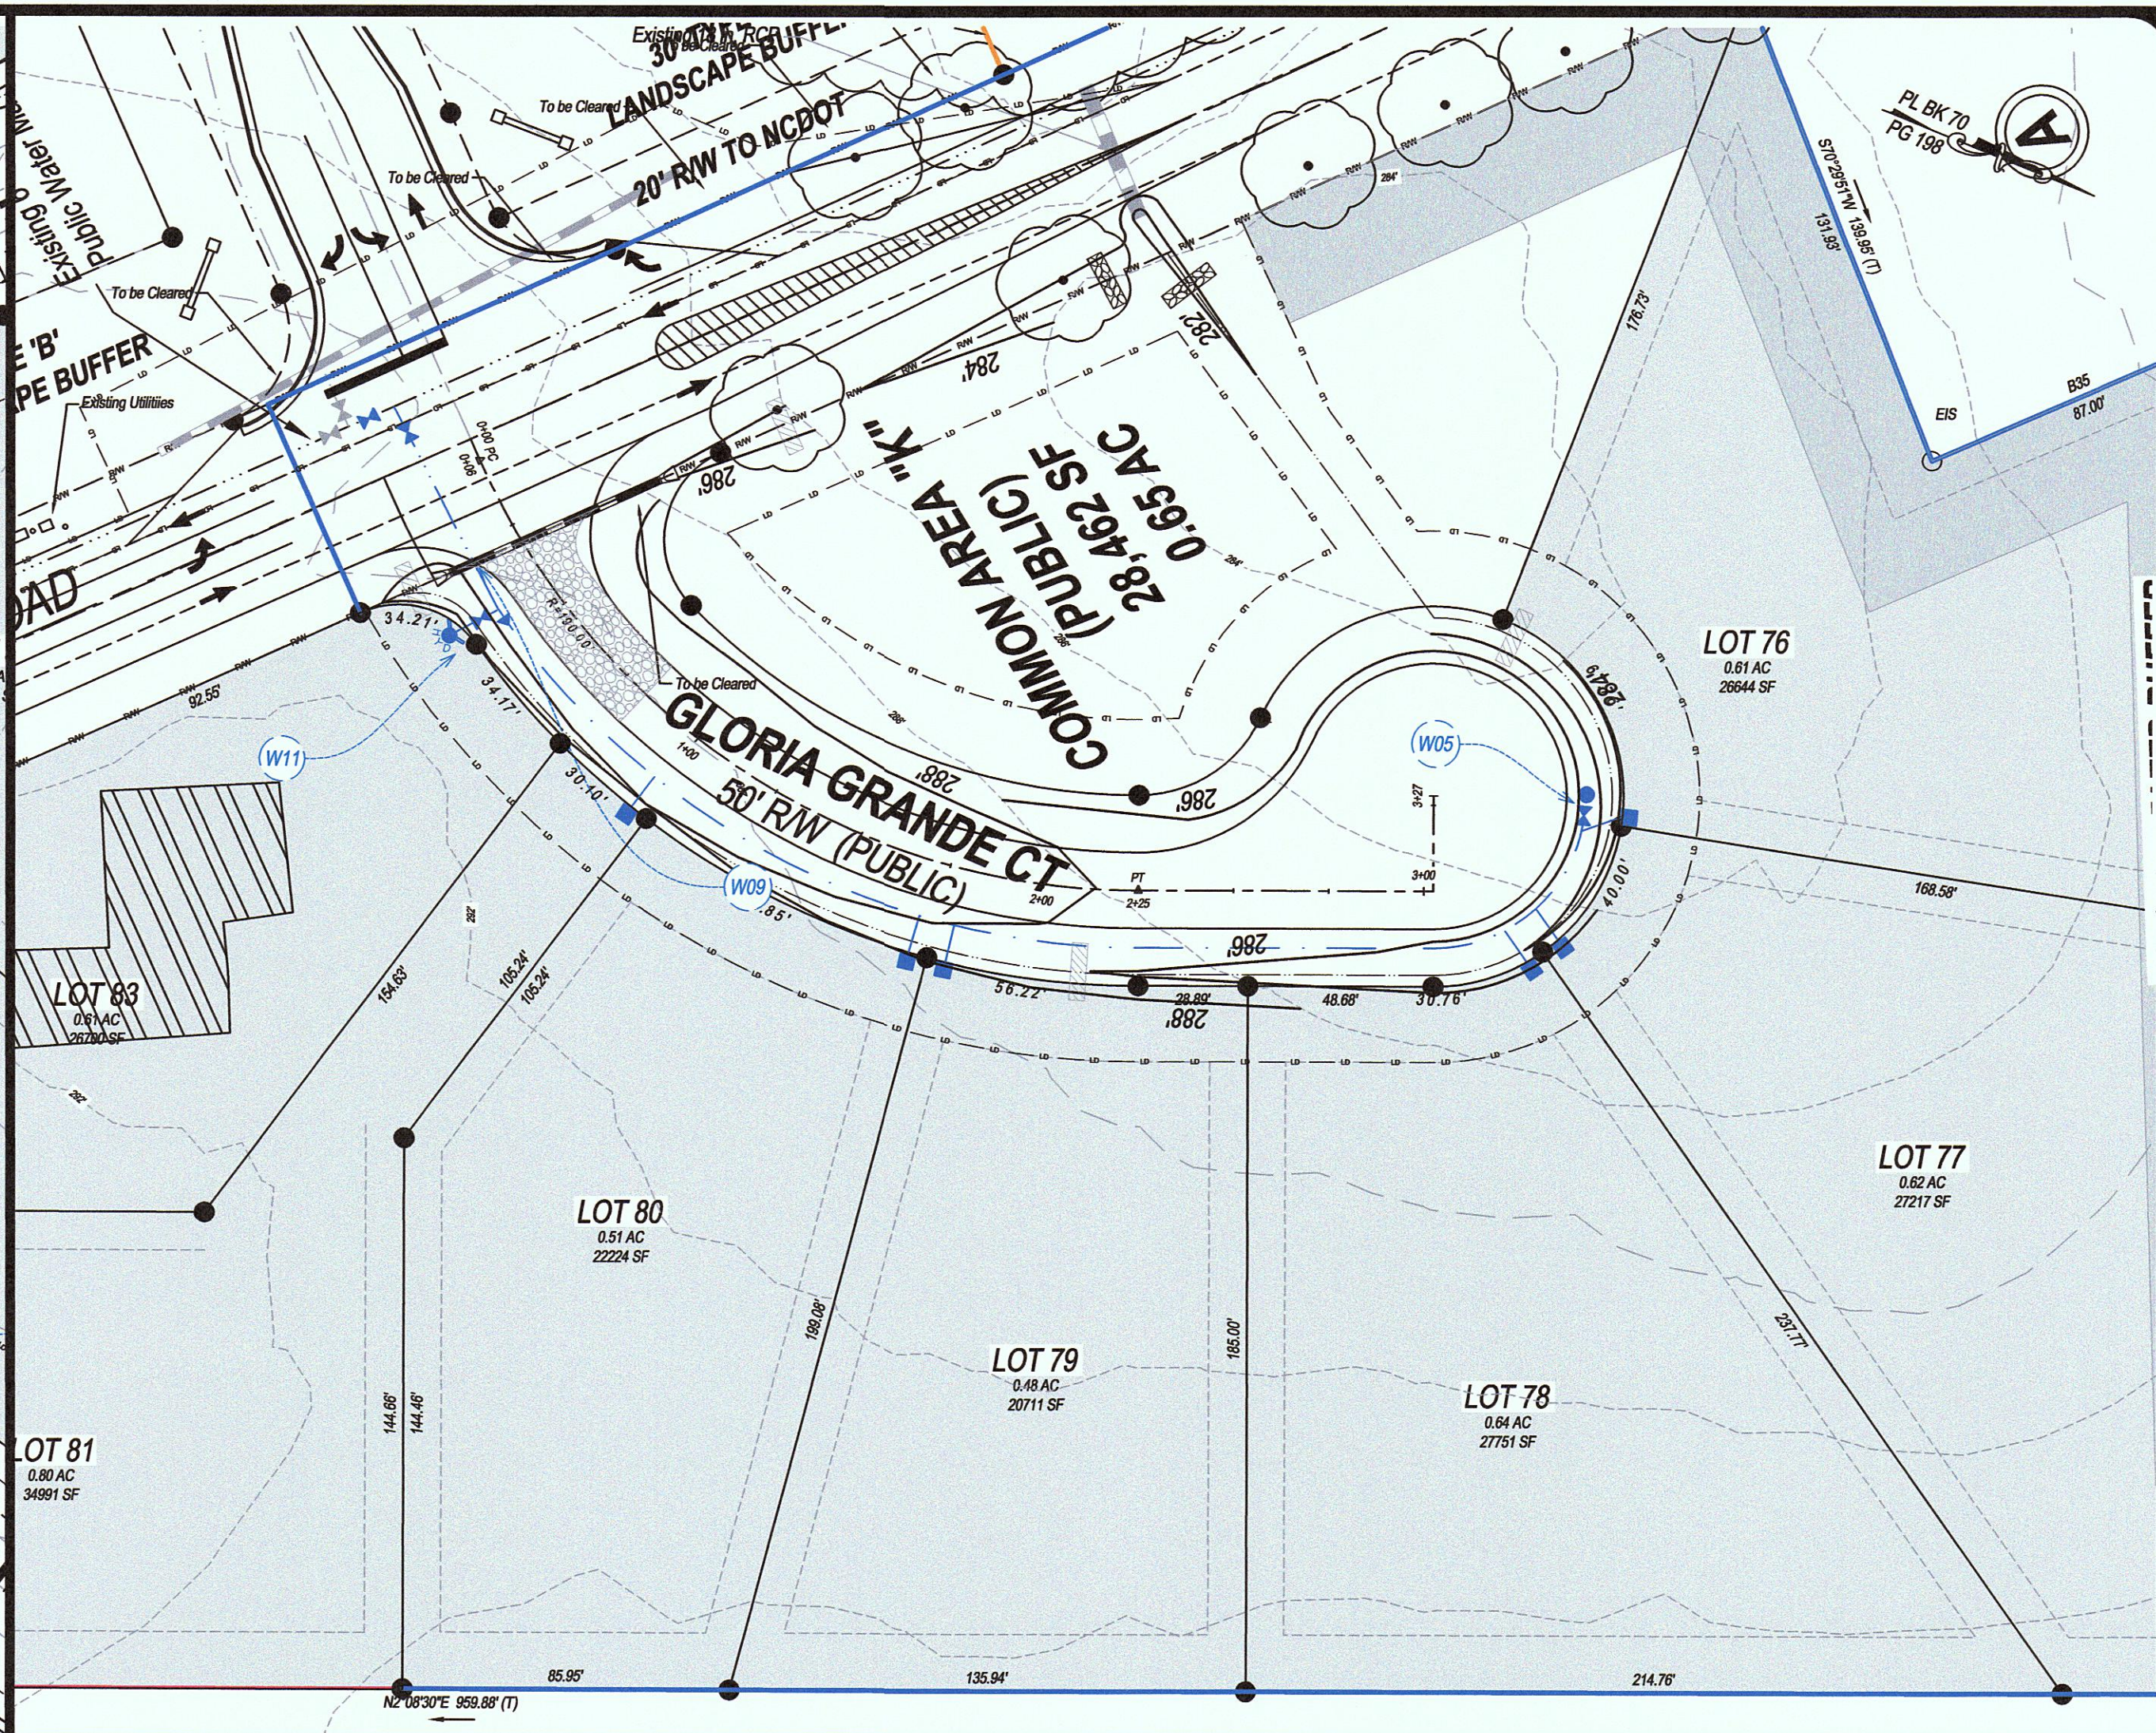
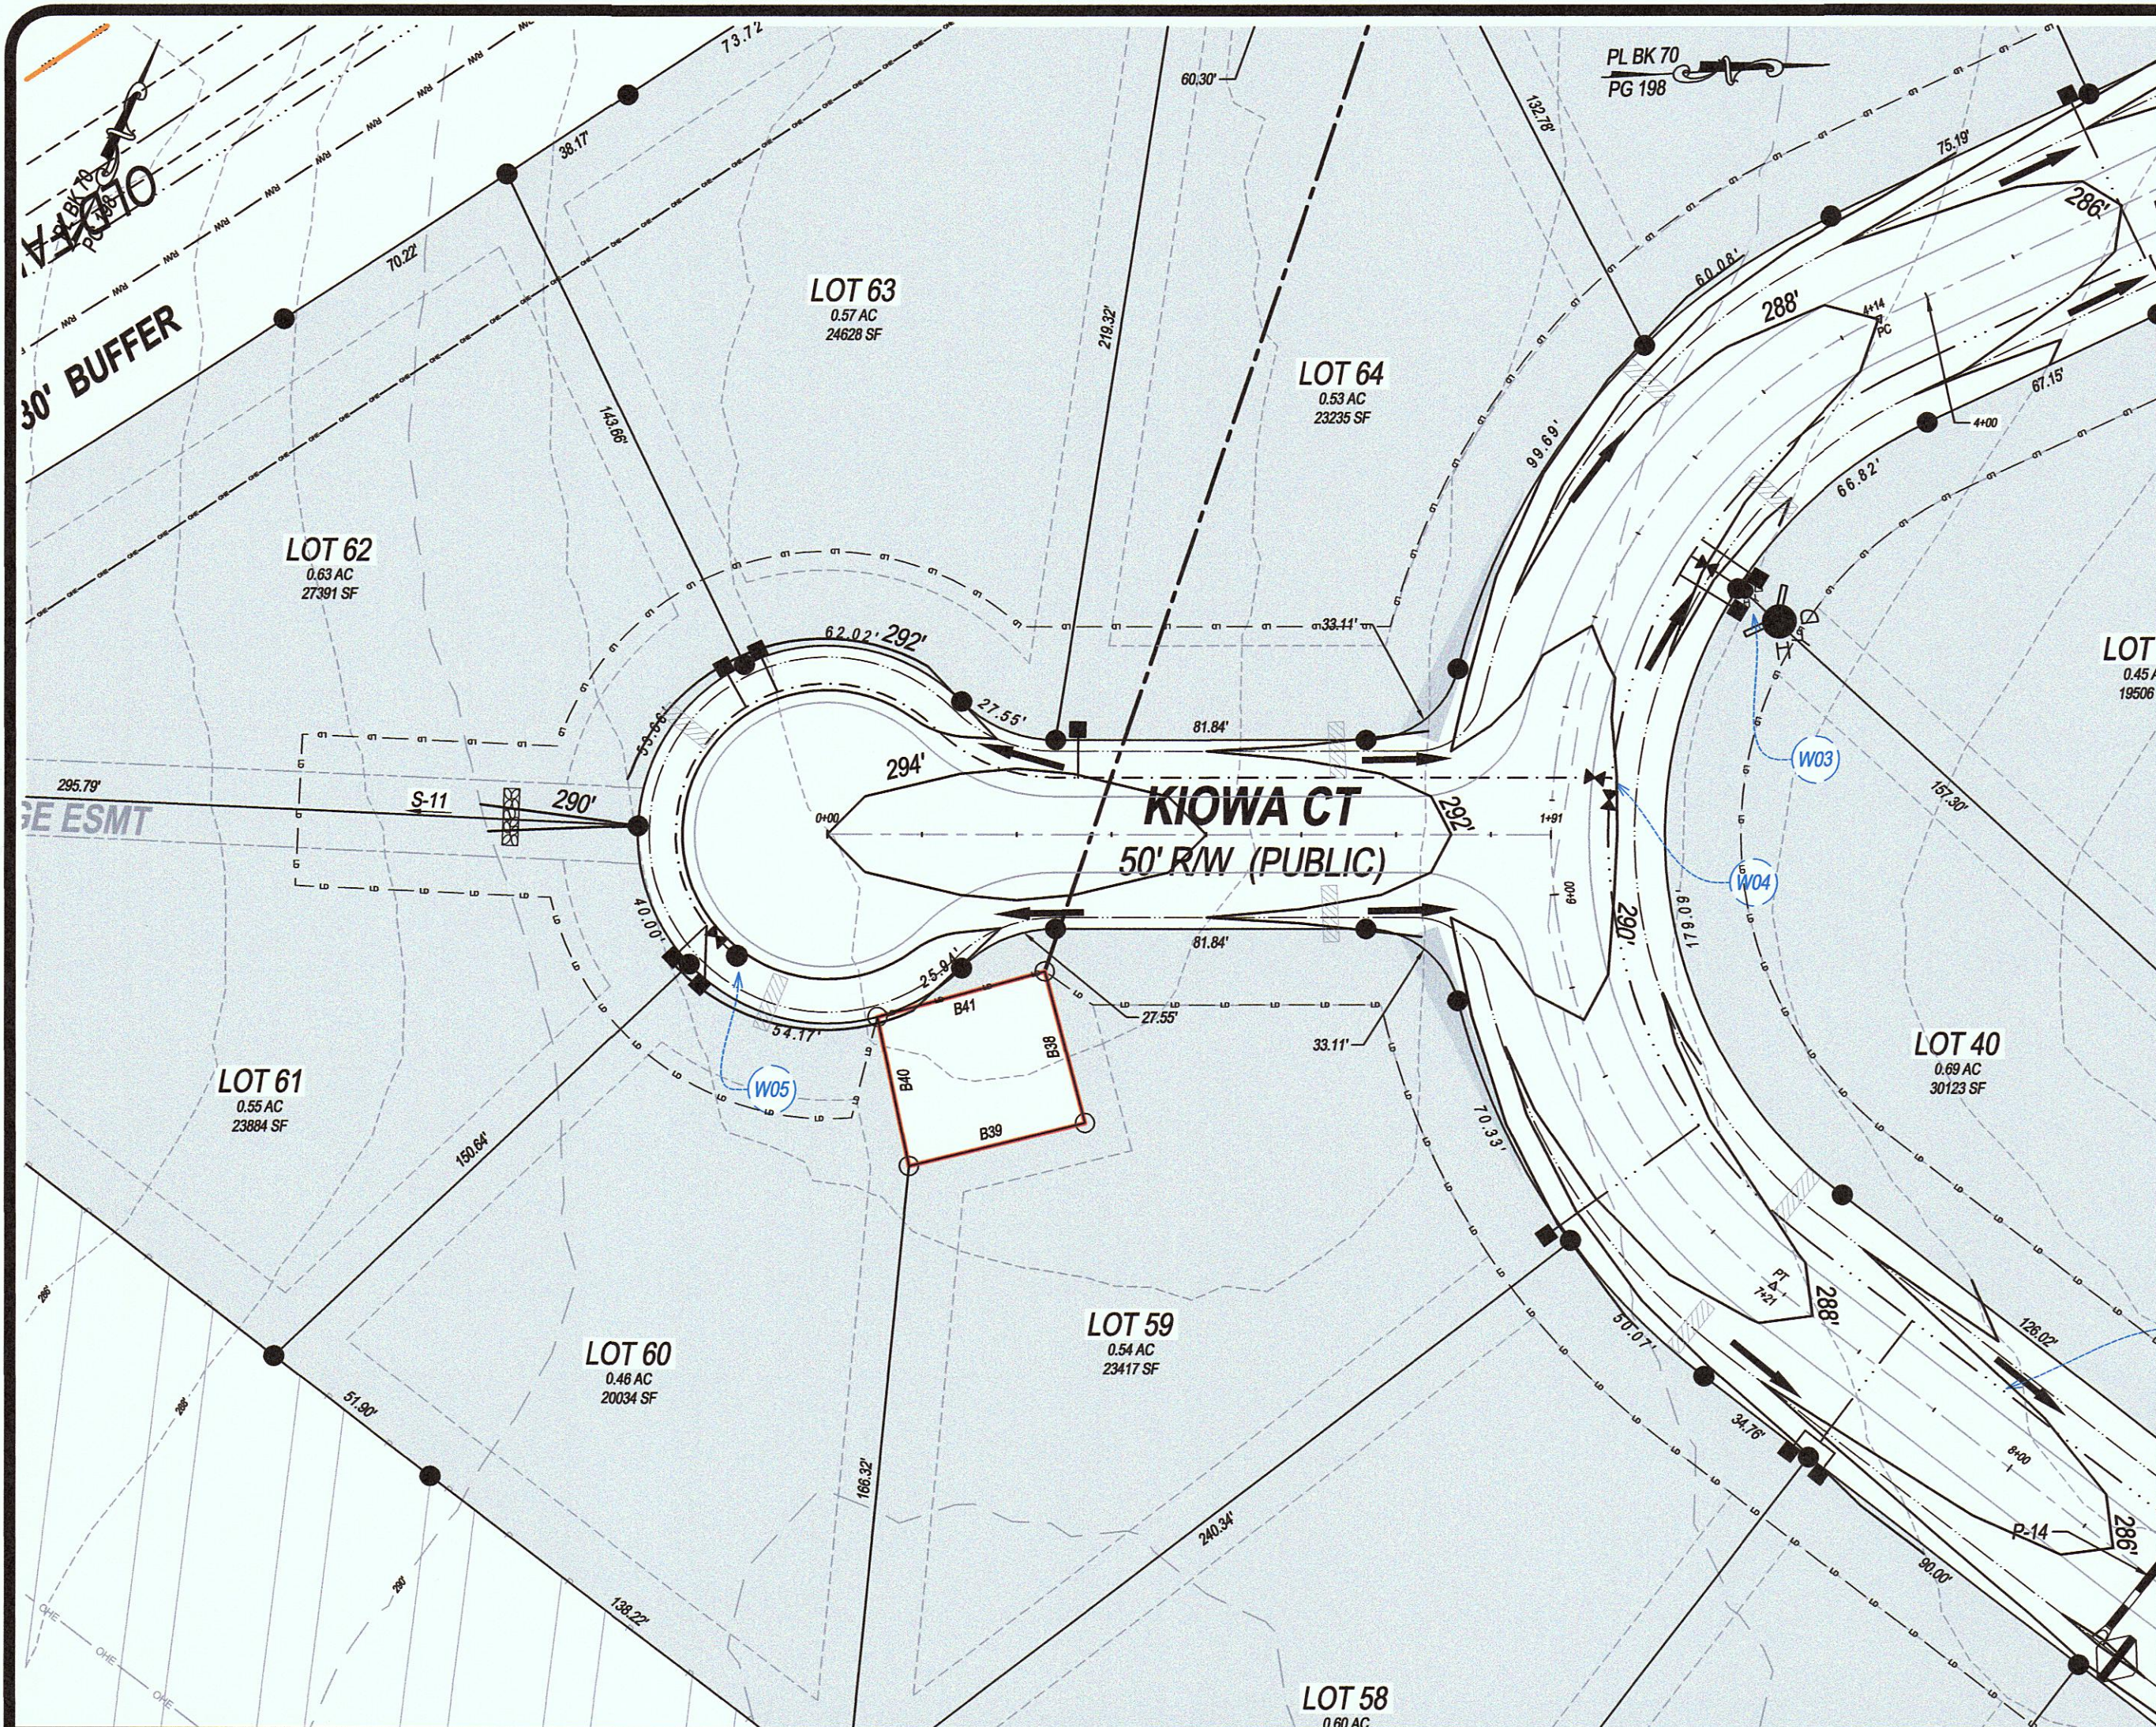
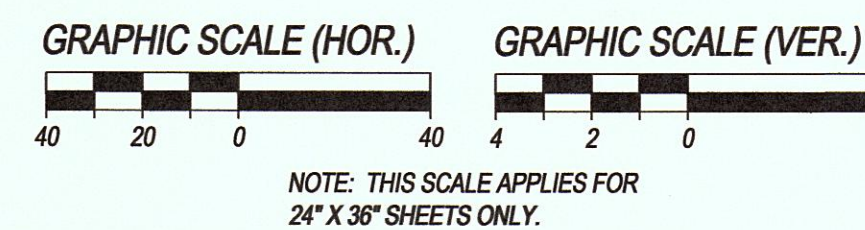
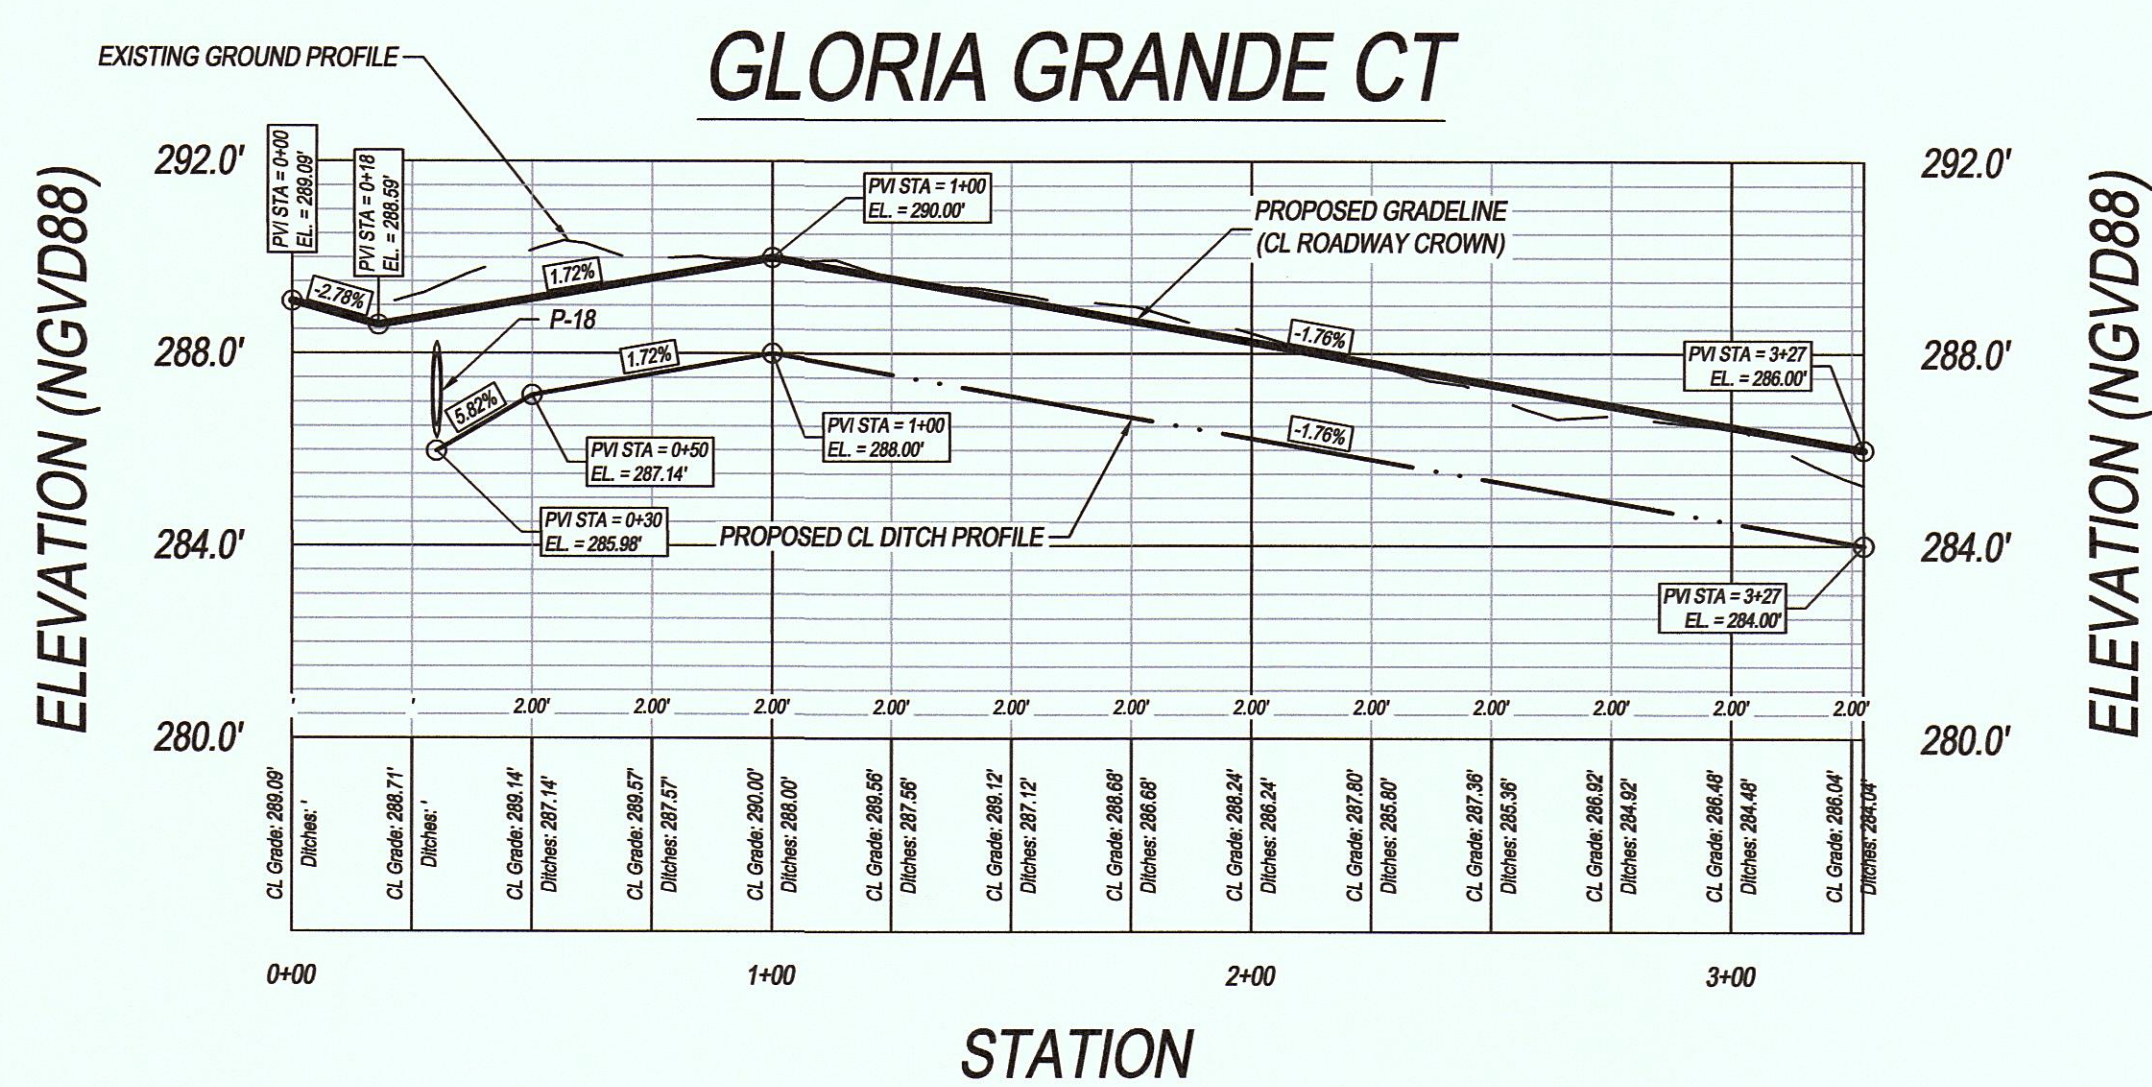
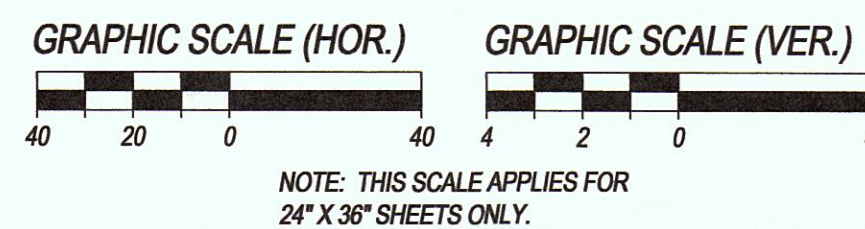


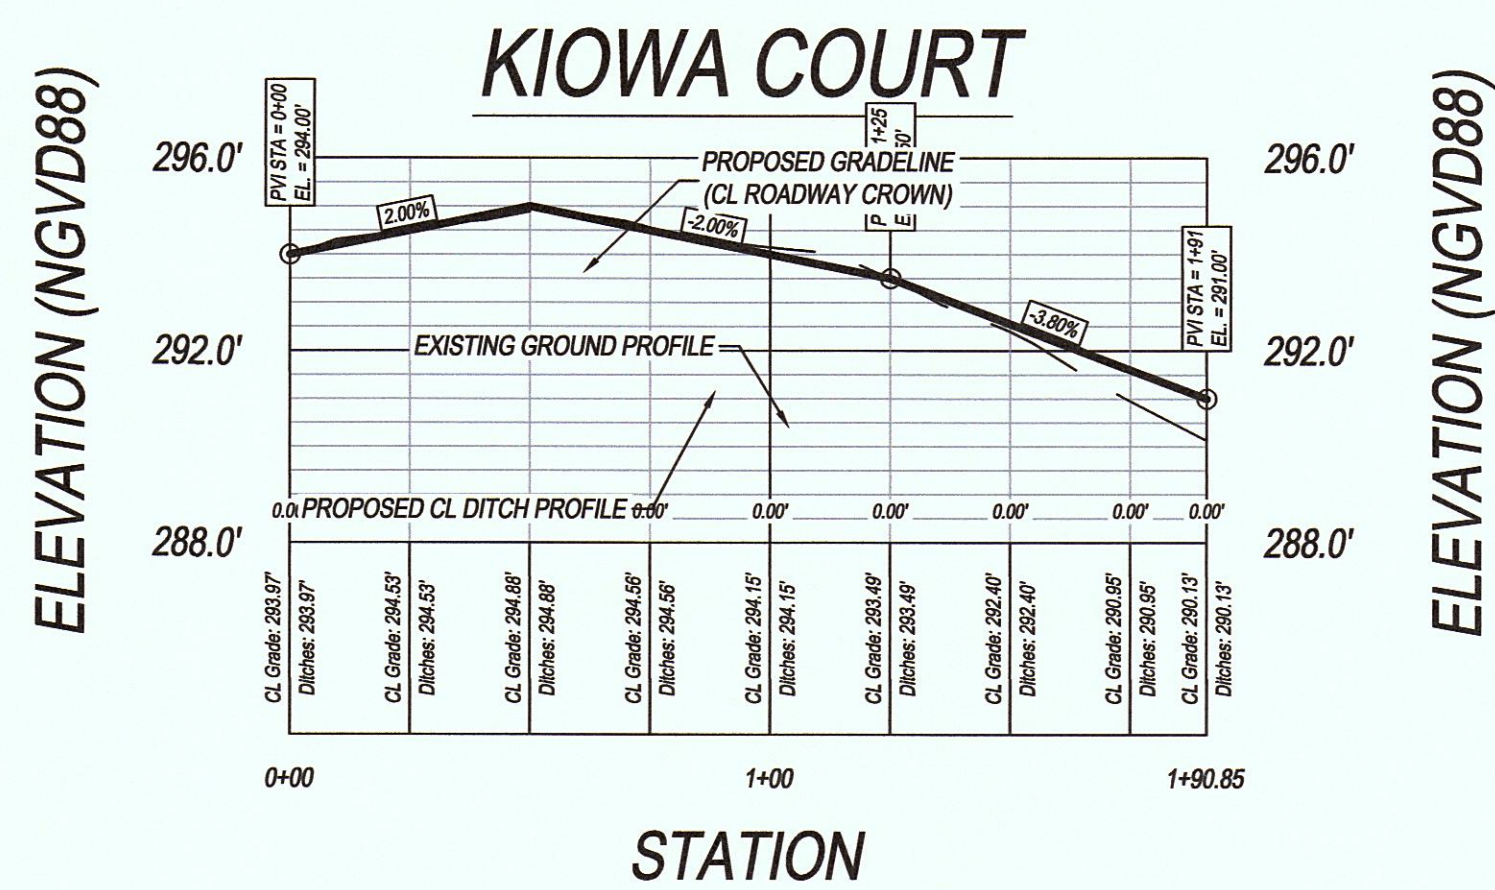


LEGEND		
SYMBOL	DESCRIPTION	PG. DET.
---	Property Lines/Right of Way Lines	- -
---	Property Minimum Building Lines	- -
---	Existing Utilities	- -
---	10' X 70' Sight Triangle	- -
---	404 Wetlands	- -
---	Blue-Line Stream Buffers	- -
---	Proposed Water Valve & Box	13 13
---	Proposed Reducer	- -
---	Proposed Hydrant	13 4
---	Proposed 6" Water Line (SDR 21)	13 17
---	Proposed 2" Water Line (SDR 21)	13 17
---	Proposed End-of-Line Blow Off	13 2
---	Proposed Water Service	13 21
P-#	Pipe Label	10 R5
S-#	Drainage Swale Label	10 R4
---	Storm Drain Line	10 R5
---	Ditch Centerlines	10 R4
---	Pipe Flared End Section/Outlet Protection	11 EC4
---	Temporary Construction Entrance	11 EC1
---	Silt Fence	11 EC2
---	Temporary Check Dam	11 EC3
---	Temporary Wattle	11 EC8
---	Permanent Earthen Dam	12 EC9
---	Silt Fence w/ Stabilized Outlet	11 EC6
---	Limits of Disturbance	- -
---	Temporary Sediment Trap	11 EC5

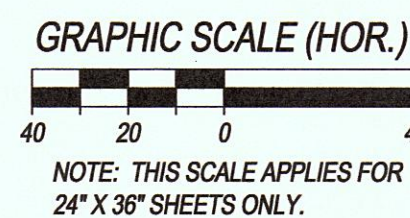

PROJECT REVISIONS			
NO.	DESCRIPTION	BY	DATE

OWNER/DEVELOPER
COASTAL PIEDMONT DEVELOPERS, LLC
803-A EAST MAIN STREET
HAVERLOCK, NC 28532
CONSULTING ENGINEER/SURVEYOR
THOMAS ENGINEERING, P.A.
P.O. BOX 1309 - 1316-B COMMERCE DRIVE
NEW BERN, NORTH CAROLINA 28563
OFFICE: 252.637.2727 FAX: 252.636.2448

FINAL DRAWINGS
Released for permits only,
not released for construction.

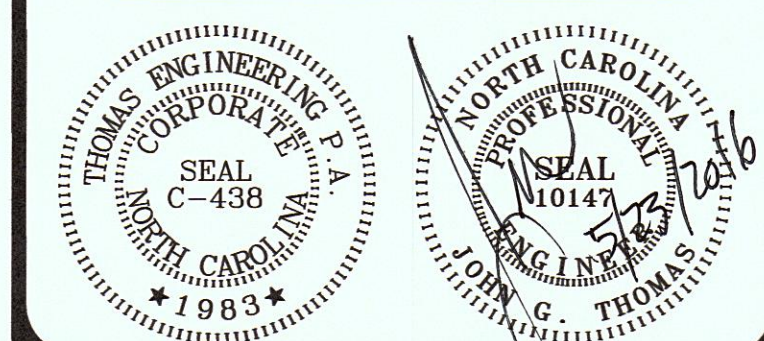

ROADWAY PROFILES (PHASES TWO & THREE)

SITE IMPROVEMENTS for
PECAN GROVE
PHASES TWO & THREE

PLEASANT GROVE TOWNSHIP, JOHNSTON COUNTY, NORTH CAROLINA	
SCALE: 1"=40'	DATE: 02.20.16
PROJECT #: 2014-016	SHEET: 08 of 13



THOMAS ENGINEERING, PA est 1983
civil engineering • land development • project management

P. O. Box 1309, New Bern, NC 28563
www.ThomasEngineeringPA.com
Office: 252.637.2727 Fax: 252.636.2448